



**3 ROW 15' LENGTH BASIC BLEACHER WITH SINGLE FOOTBOARDS**

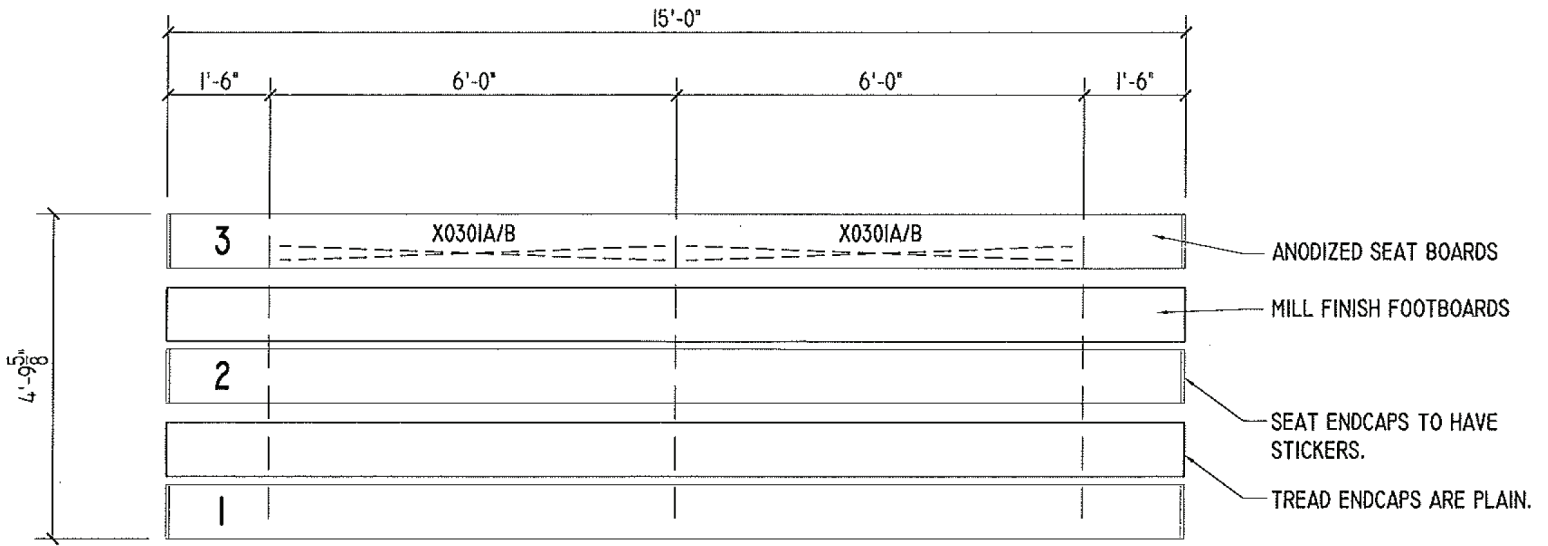

**SEATING PLAN**

NET SEATS = 30

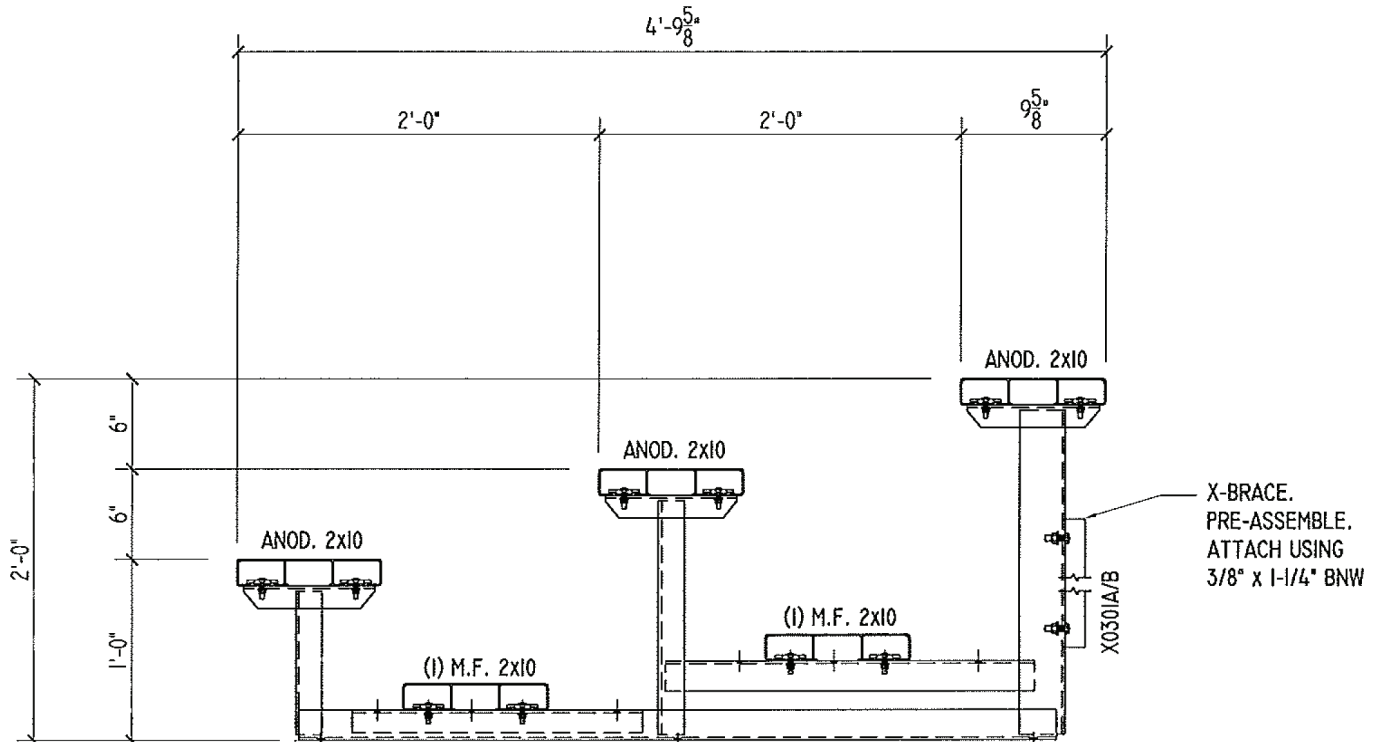

**TYPICAL SECTION THRU BLEACHER**